

JOIN THE CROYDON REVOLUTION

A Prime Logistics warehouse in
South London's Most Strategic Location



3 Queensway Croydon CRO 4BD
what3words ///cone.racks.voters

53,043 SQ FT
Available Now

A SIZEABLE CHANGE

A future-proofed logistics warehouse designed to save energy and operational costs. CR1 will optimise your supply chain and delivers 50% more volume than the standard 8m Croydon unit. It includes the option of a 37,000 sq ft mezzanine expansion that increases floor space to 90,043 sq ft. Maximum rooftop solar PV delivers a £60,000 energy cost savings p.a.*



50% More Volume



37,000 sq ft Mezzanine Expansion



100% Van Fleet Charging Points



850KVA Power



PV Cost Savings of £60,000 pa



37m Yard Depth

53,043 SQ FT
OPPORTUNITY TO
EXPAND INTO CR2
Combined CR1+CR2
total of 107,001 SQ FT

*Details available on request

CROYDON IS CONNECTED

CR1. GLi Croydon

CR1

Croydon is a dynamic and well-established industrial and logistics hub. CR1 is ideally located off the Purley Way, easily accessible for a large skilled workforce, well connected by road and rail to London's transport network.

South London's best-connected industrial hub
– 15 minutes to Central London or Gatwick.

Croydon has direct connections to London Bridge, London Victoria, and international intersections like St Pancras International.

Highly skilled workforce and 1m economically active individuals within 30 minutes commute.

**15 MINUTES
TO CENTRAL
LONDON**
by rail

PURLEY WAY
5 minutes drive
M25
15 minutes drive

**1M
HOUSEHOLDS**
within 40 min drive

**1M
PEOPLE**
within a
30 minute drive

Data from Develop Croydon

© Develop Croydon Limited 2024



 12M
CLEAR HEIGHT

 THREE DOCK LEVEL
LOADING DOORS

 FOUR LEVEL ACCESS
LOADING DOORS

 32 CAR PARKING (100% EV)
9 VAN PARKING (100% EV)

 850KVA
TOTAL POWER

 50 KN/M²
FLOOR LOADING

 **NOT TO SCALE**
Indicative only

	SQ FT	SQ M
WAREHOUSE	43,130	4,007
OFFICE FIRST FLOOR	6,892	640
CORE	3,021	281
TOTAL AREA	53,043	4,928

**OPPORTUNITY TO COMBINE WITH
CR2 FOR TOTAL 107,001 SQ FT**
Available Now

All areas are approximate and calculated on a gross external basis (GEA).

OPPORTUNITY TO EXPAND

Opportunity to combine units CR1 and CR2 to increase capacity. This will create a total of 107,001 sq ft.

CR1
53,043 SQ FT

+

CR2
53,958 SQ FT

=

107,001 SQ FT

CR1. GLi Croydon

A SIZEABLE CHANGE

67%
MORE SPACE

OFFICES

12m
CLEAR HEIGHT

BENEFITS OF 12M HEIGHT

- ▶ Option to add up to an additional 37,000 sq ft mezzanine that means 67% more operating space and even greater business flexibility
- ▶ Ideal for the Food Sector
- ▶ Ideal for Logistics and Distribution
- ▶ Ideal for Manufacturing and Engineering

REVOLUTION IN FLEXIBILITY

BENEFITS OF 12M HEIGHT


- ▶ 50% more pallets than an 8M warehouse
- ▶ Providing even more flexibility

5,664 Pallet Locations (VNA)

4,080 Pallet Locations (WA)

4M HIGHER THAN
A STANDARD 8M
CROYDON WAREHOUSE

12M clear height offers 50% more volume
than 8M warehouses. That means one more
additional tier of pallets.

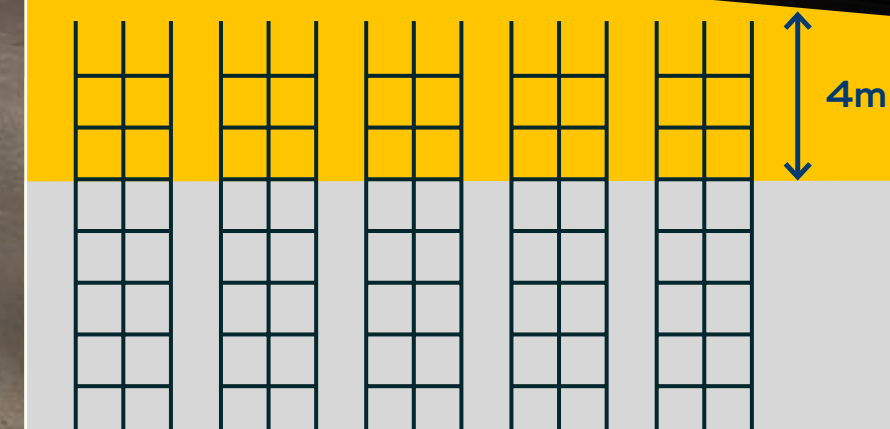

DELIVERING A SUSTAINABLE REVOLUTION

CR1's future-proofed, innovative design lowers occupier energy and operational costs. EPC A+ and BREEAM Excellent targets prepare the property for the regulatory impacts of London Zero 30.

- ▶ Supporting Corporate Sustainability Goals
- ▶ Exceeding London Zero 30 Regulatory Requirements
- ▶ Saving Operational Costs with Efficient 100% EV Van Fleet Charging



MAXIMUM CAPACITY
SOLAR PV



12 BICYCLES STORAGE



RAINWATER
HARVESTING



GREEN LIVING WALL



LED LIGHTING
75% LESS ENERGY
25% MORE DURABILITY



SUB-METERING OF
ENERGY CONSUMPTION



100% ELECTRIC



NET ZERO CARBON
STATUS

BREEAM
EXCELLENT

TARGETED



CARBON NEUTRAL
BUILD



TARGET EPC A+



BATTERY
READY


CROYDON BY ROAD

DRIVE TIMES (MINS)

M23	24
M25	18
CENTRAL LONDON	50
GATWICK	27
HEATHROW	53

GOOGLE MAPS

///CONE.RACKS.VOTERS

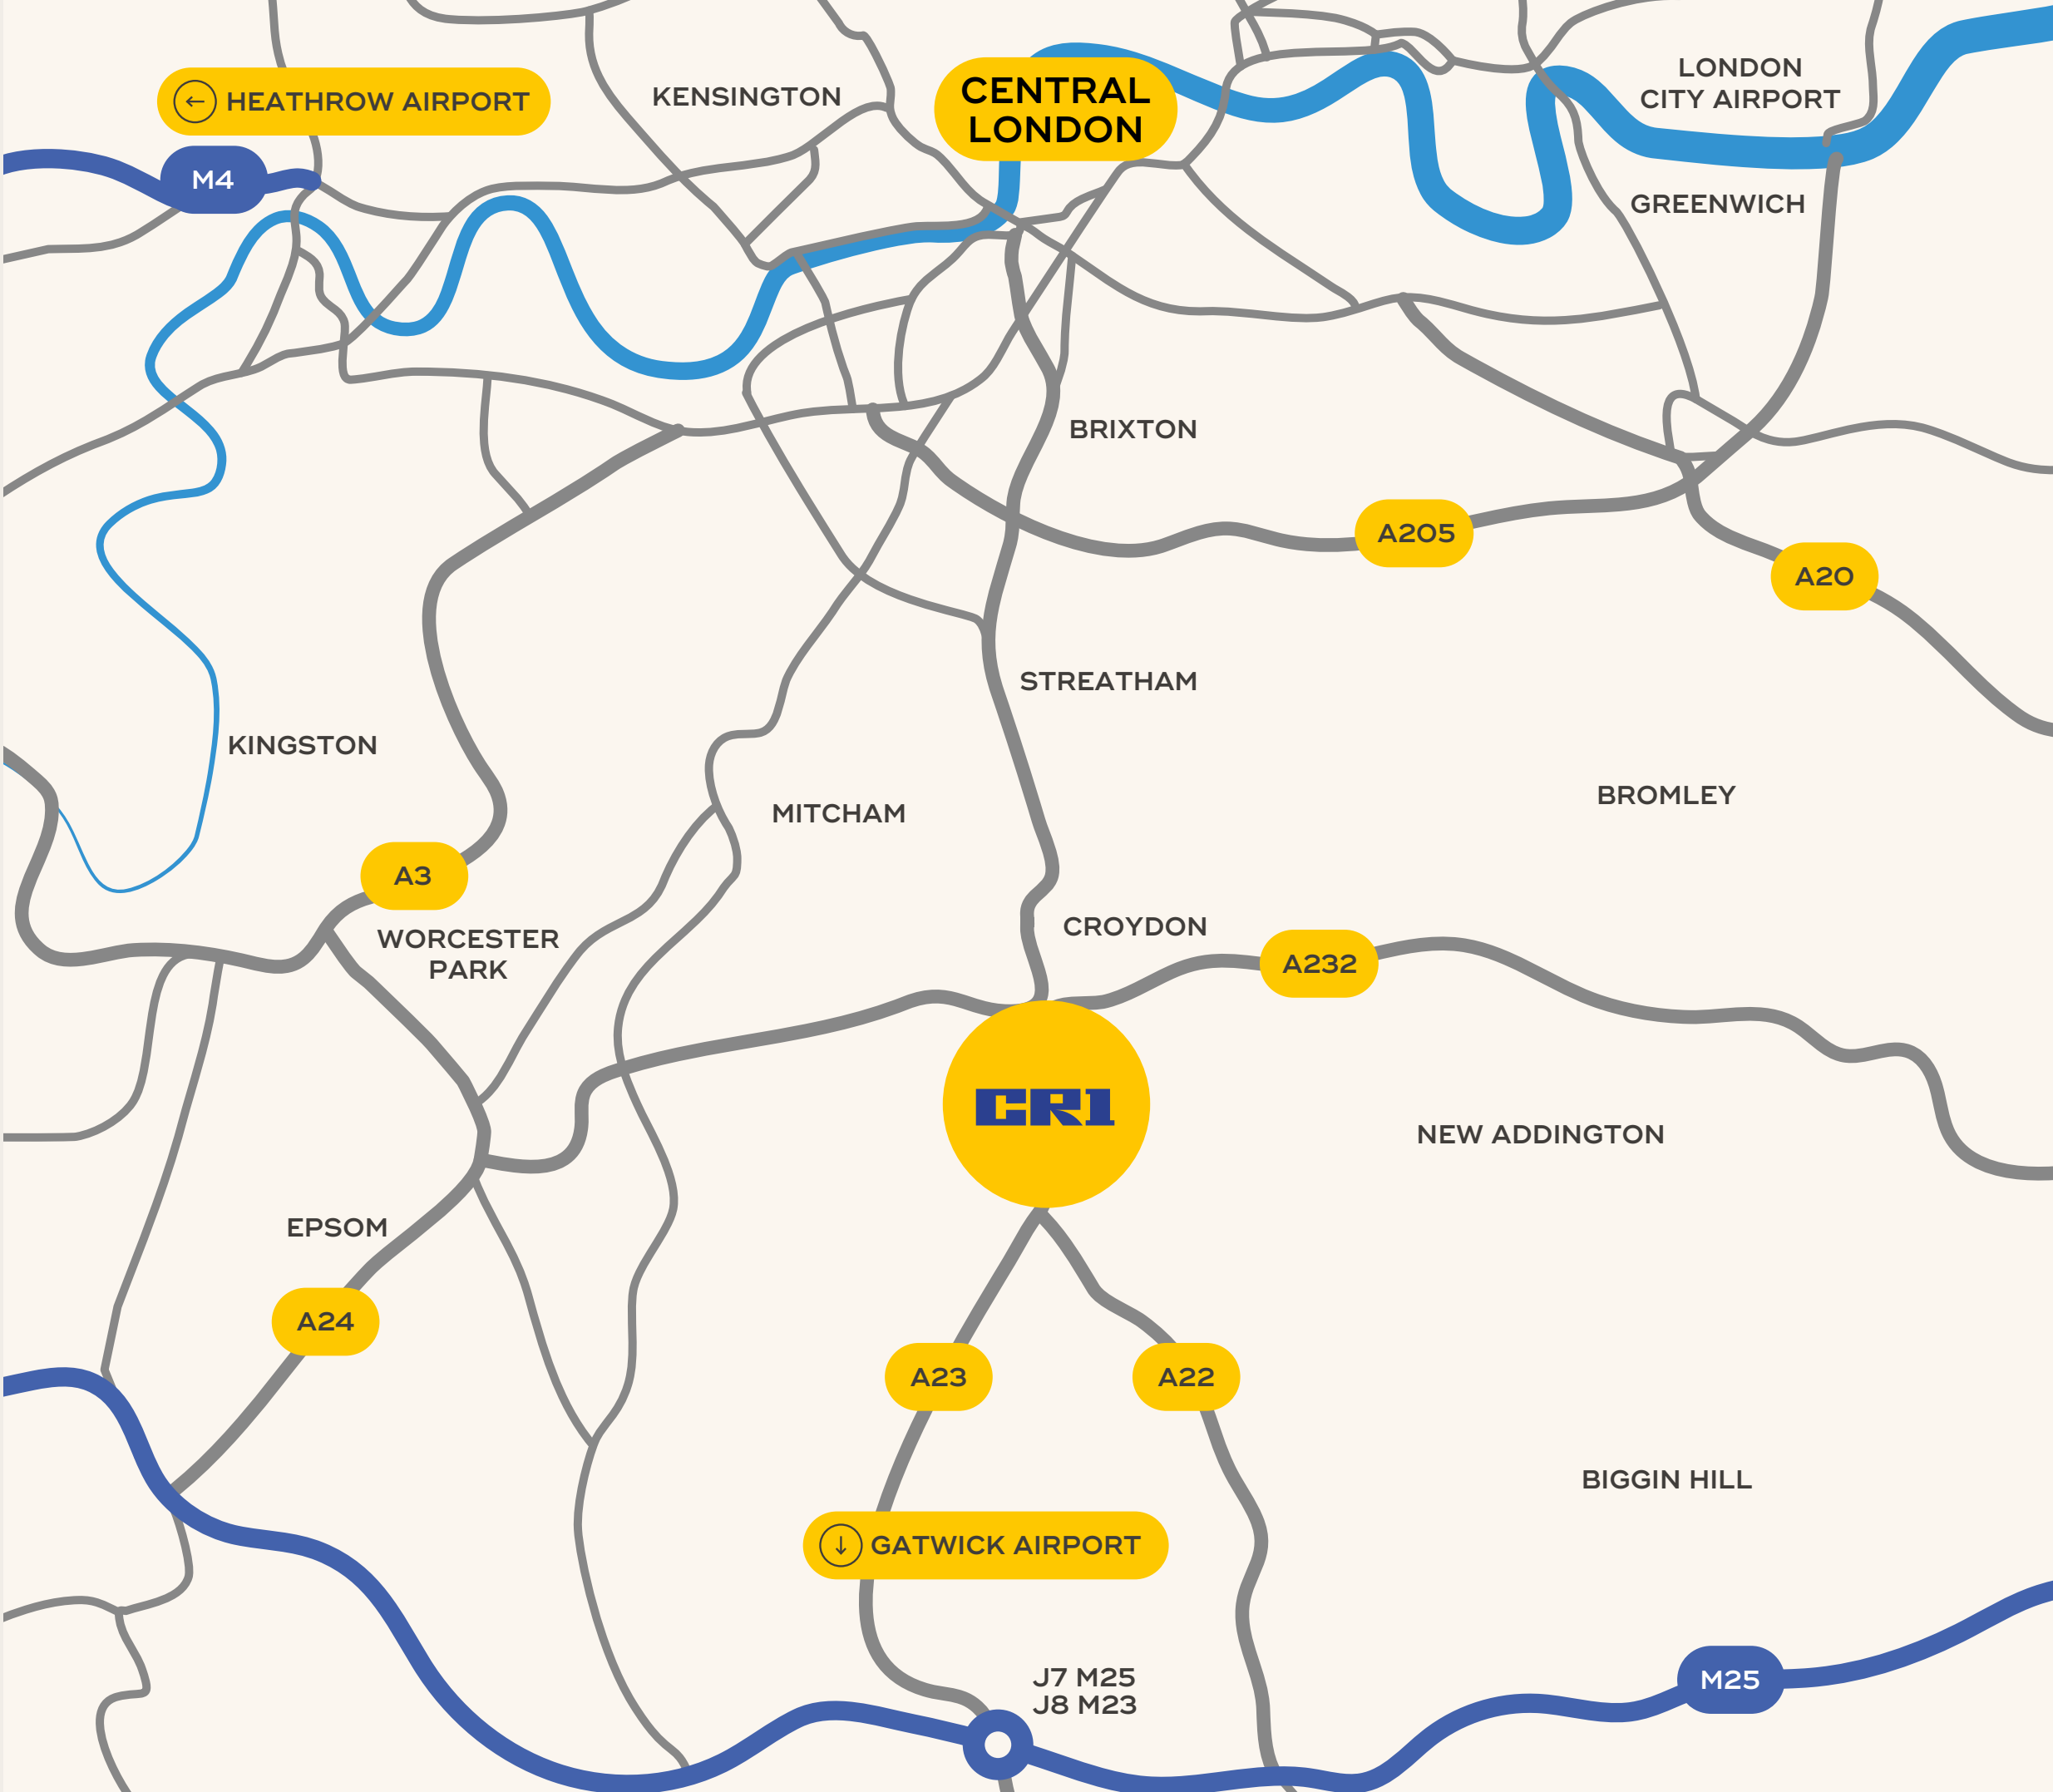

JOIN THE CROYDON REVOLUTION

The Croydon industrial area is the industrial and logistics hub for businesses of the future.

It is situated in a prime location for those serving customers in London and the southeast.

- Average annual income per annum £49,000
- 750,000 skilled workforce on your doorstep
- Global occupiers already in Croydon include, Amazon, DHL, Evri, Digital Realty, Oddbox, Peleton and Tropic Skincare



INTERNATIONALLY
CONNECTED BY AIR



NATIONALLY
CONNECTED BY RAIL



NATIONALLY
CONNECTED BY ROAD





CROYDON TRANSPORT

 **TRAIN**



 **SOUTHERN**




 **WINDRUSH LINE**



 **TRAMLINK**



 **BUSES**

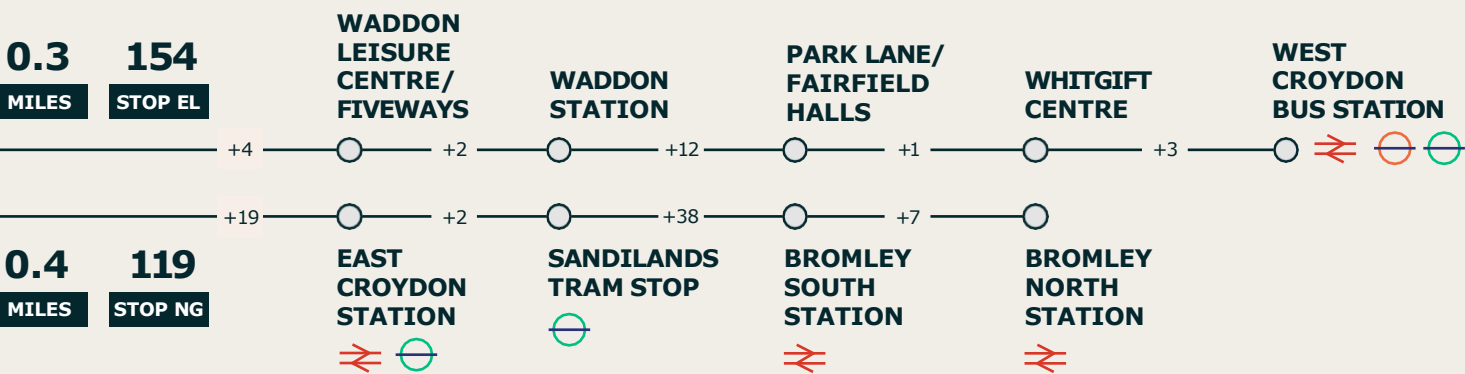

EMPLOYEE WELLBEING

The best skilled labour force is vital in today's competitive market. CR1 is designed to attract and retain the best employees in London. It offers a state-of-the-art, vibrant workspace:

- ▶ Modern warehouse space alongside office facilities with the option to match a Central London office fit out.
- ▶ Light, comfortable environment for employee wellbeing
- ▶ Cycle storage (including electric bike charging), and employee showers
- ▶ Sustainable, landscaping and EV charge points for private cars

CR1 has been designed with employee wellness in mind.



Natural Light



Comfort Cooling and Heating



Employee Showers



Break out Spaces



Well Design Principles



Bio-diverse Landscaping

LAST WORD IN LAST MILE

CR1 is part of the extensive and award-winning GLi London platform, a portfolio of next generation warehouses with multiple sites across London within the M25.

Our properties are designed to save occupier energy costs and maximise operating efficiency. Our vision is to regenerate the vital industrial areas serving the London population, creating the best buildings in the best possible locations.

CBRE

CHRIS KNIGHT

07872 822 528

chris.knight@cbre.com

MOLLY POWELL

07880 487 839

molly.powell@cbre.com

TOM ERXLEBEN

07710 966 234

tom.erxleben@cbre.com

**ALEX GALE**

07768 500 304

agale@shw.co.uk

RACHEL GOOD

07740 449 381

rgood@shw.co.uk

**PATRIZIA****WILL IKIN**

07775 728 772

will@ksp.london

Misrepresentation Act 1967: Greater London Industrial Limited ("GLI") for themselves and for the Vendors or Lessors of this property whose agents they are give notice that: All descriptions, dimensions, reference to condition and necessary permissions for use and occupation, and other details are given without responsibility and any intending purchasers or tenants should not rely on these as statements of representations of fact but must satisfy themselves by inspection or otherwise as to the correctness of each of them. Any services mentioned have not been tested and therefore prospective occupiers should satisfy themselves as to their operation. These particulars are produced in good faith, and set out as a general guide only and do not constitute part of any offer or contract. No person in the employment of Greater London Industrial Limited ("GLI") has any authority to make or give representation or warranty whatever in relation to these properties. SO13665. July 2026.